



Ⓐ FRONT ELEVATION

SCALE: 1/4"=1'-0"

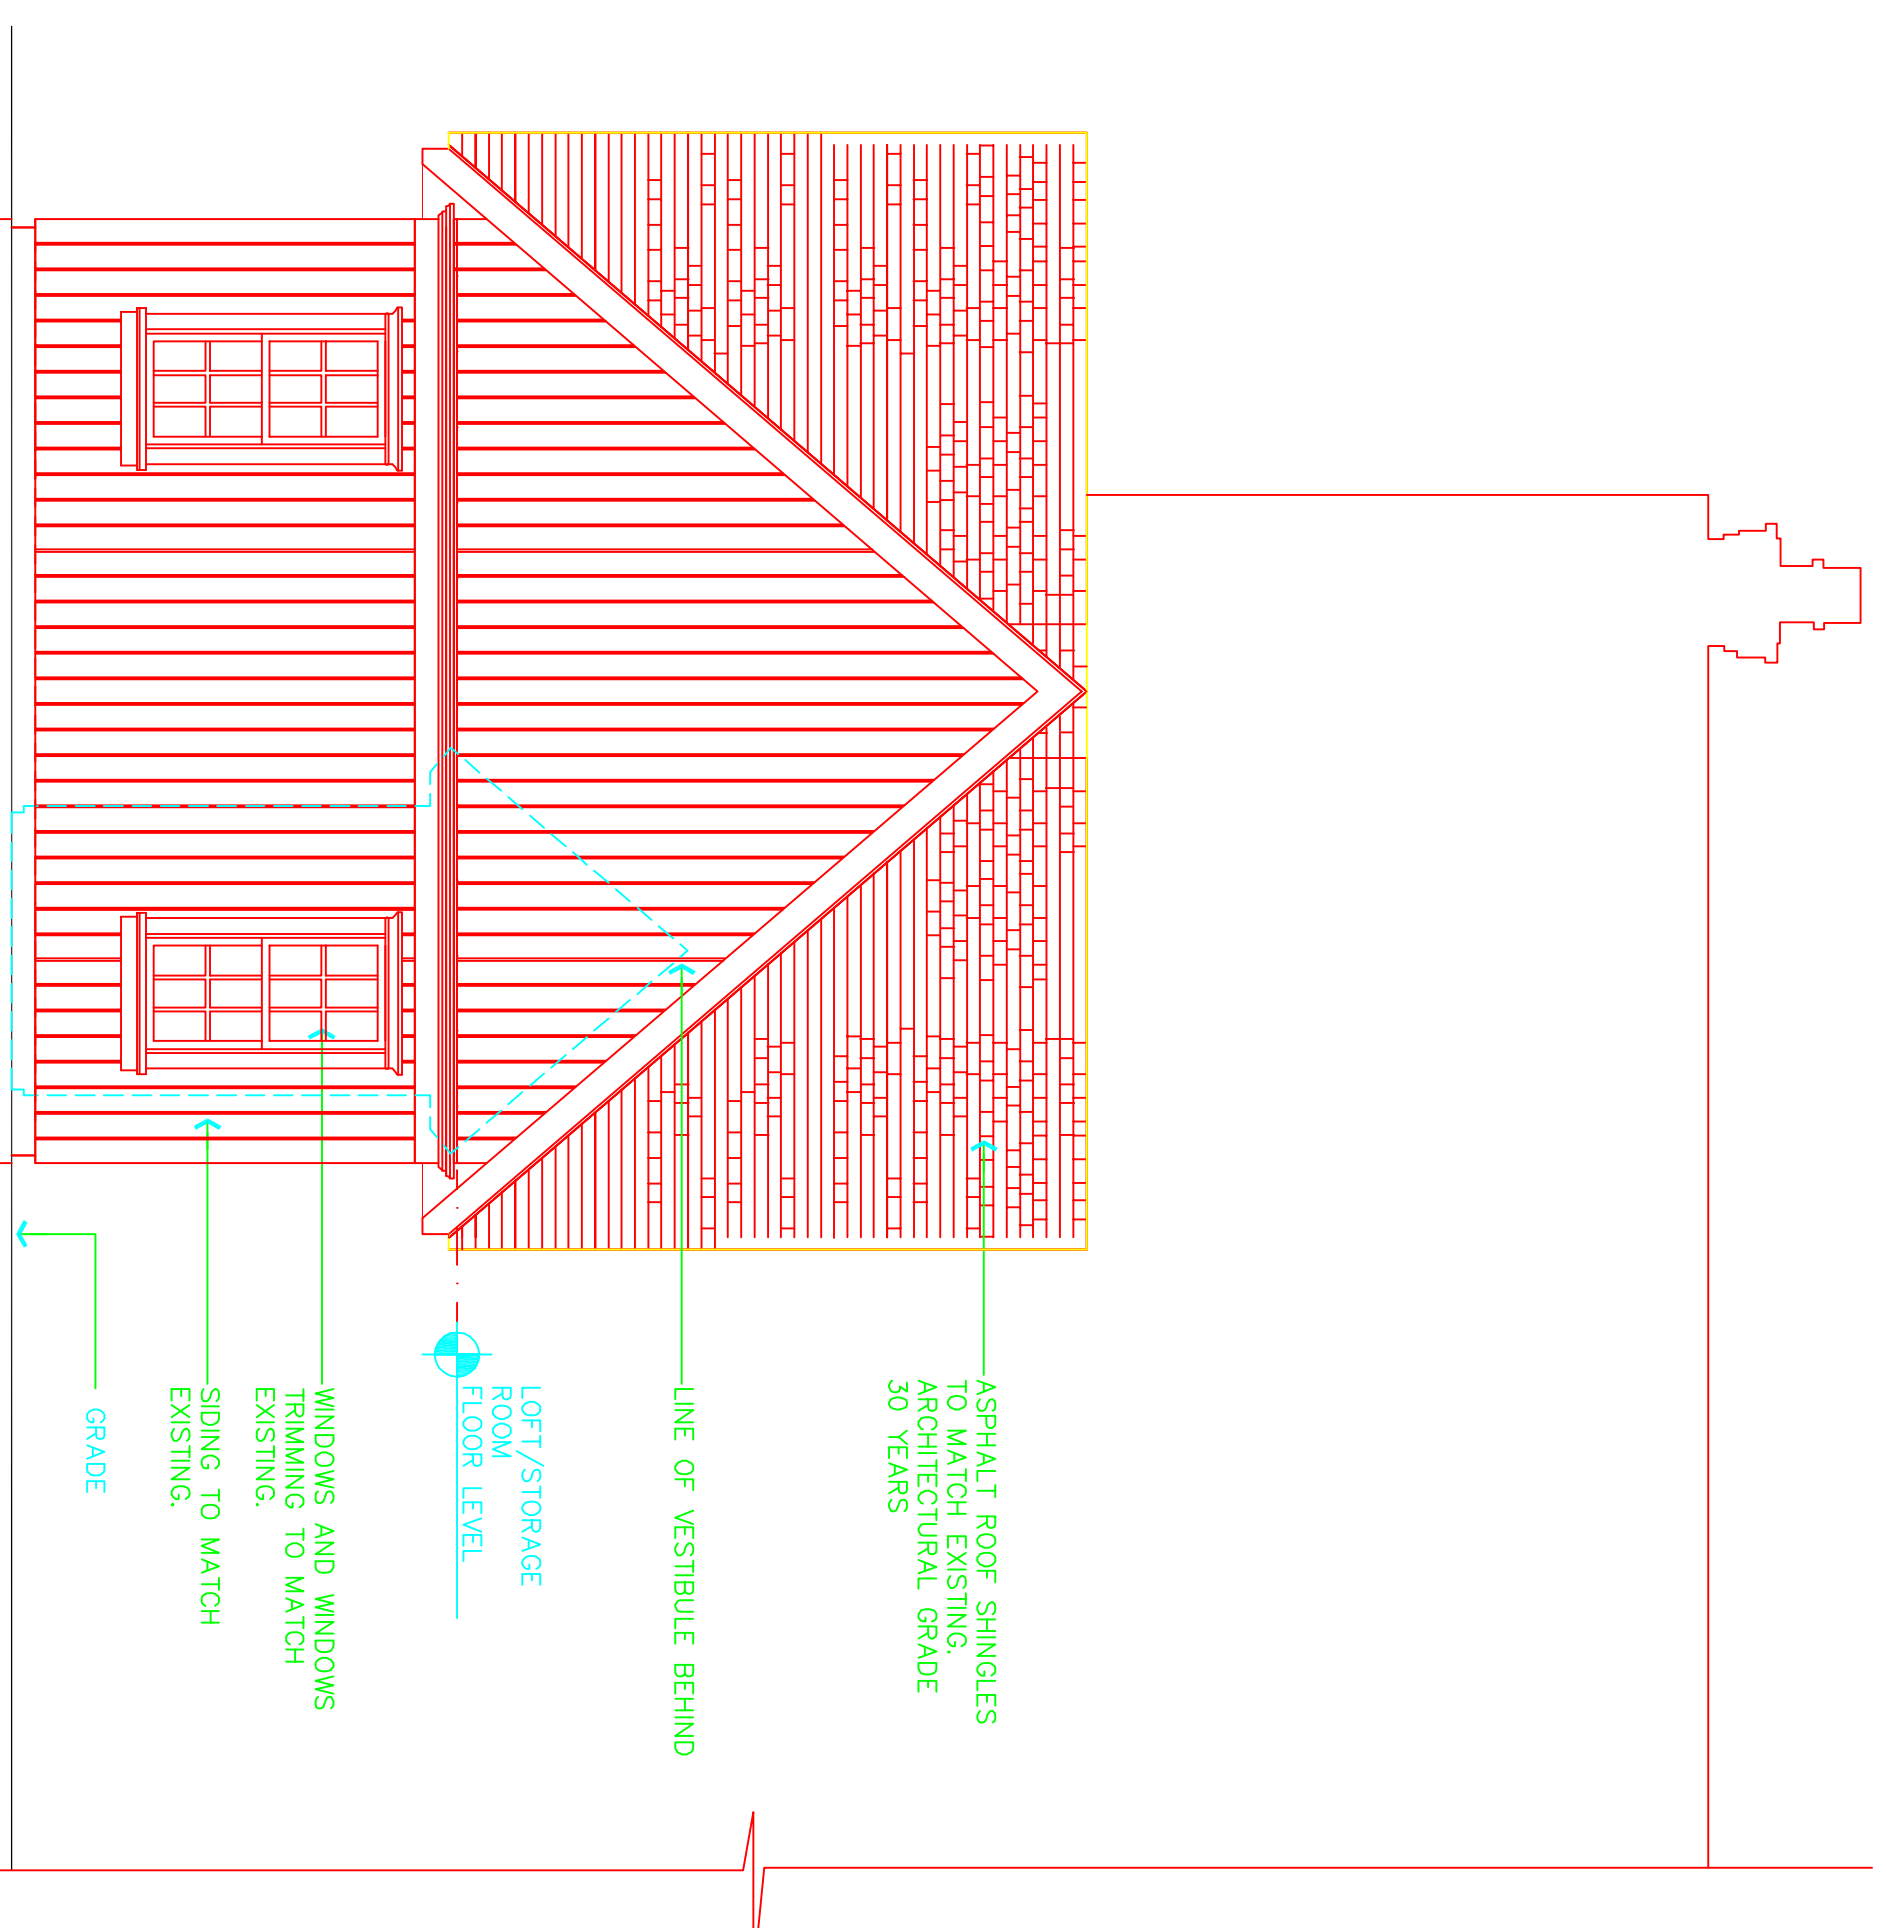


Ⓑ ELEVATION (FROM YARD)

SCALE: 1/4"=1'-0"

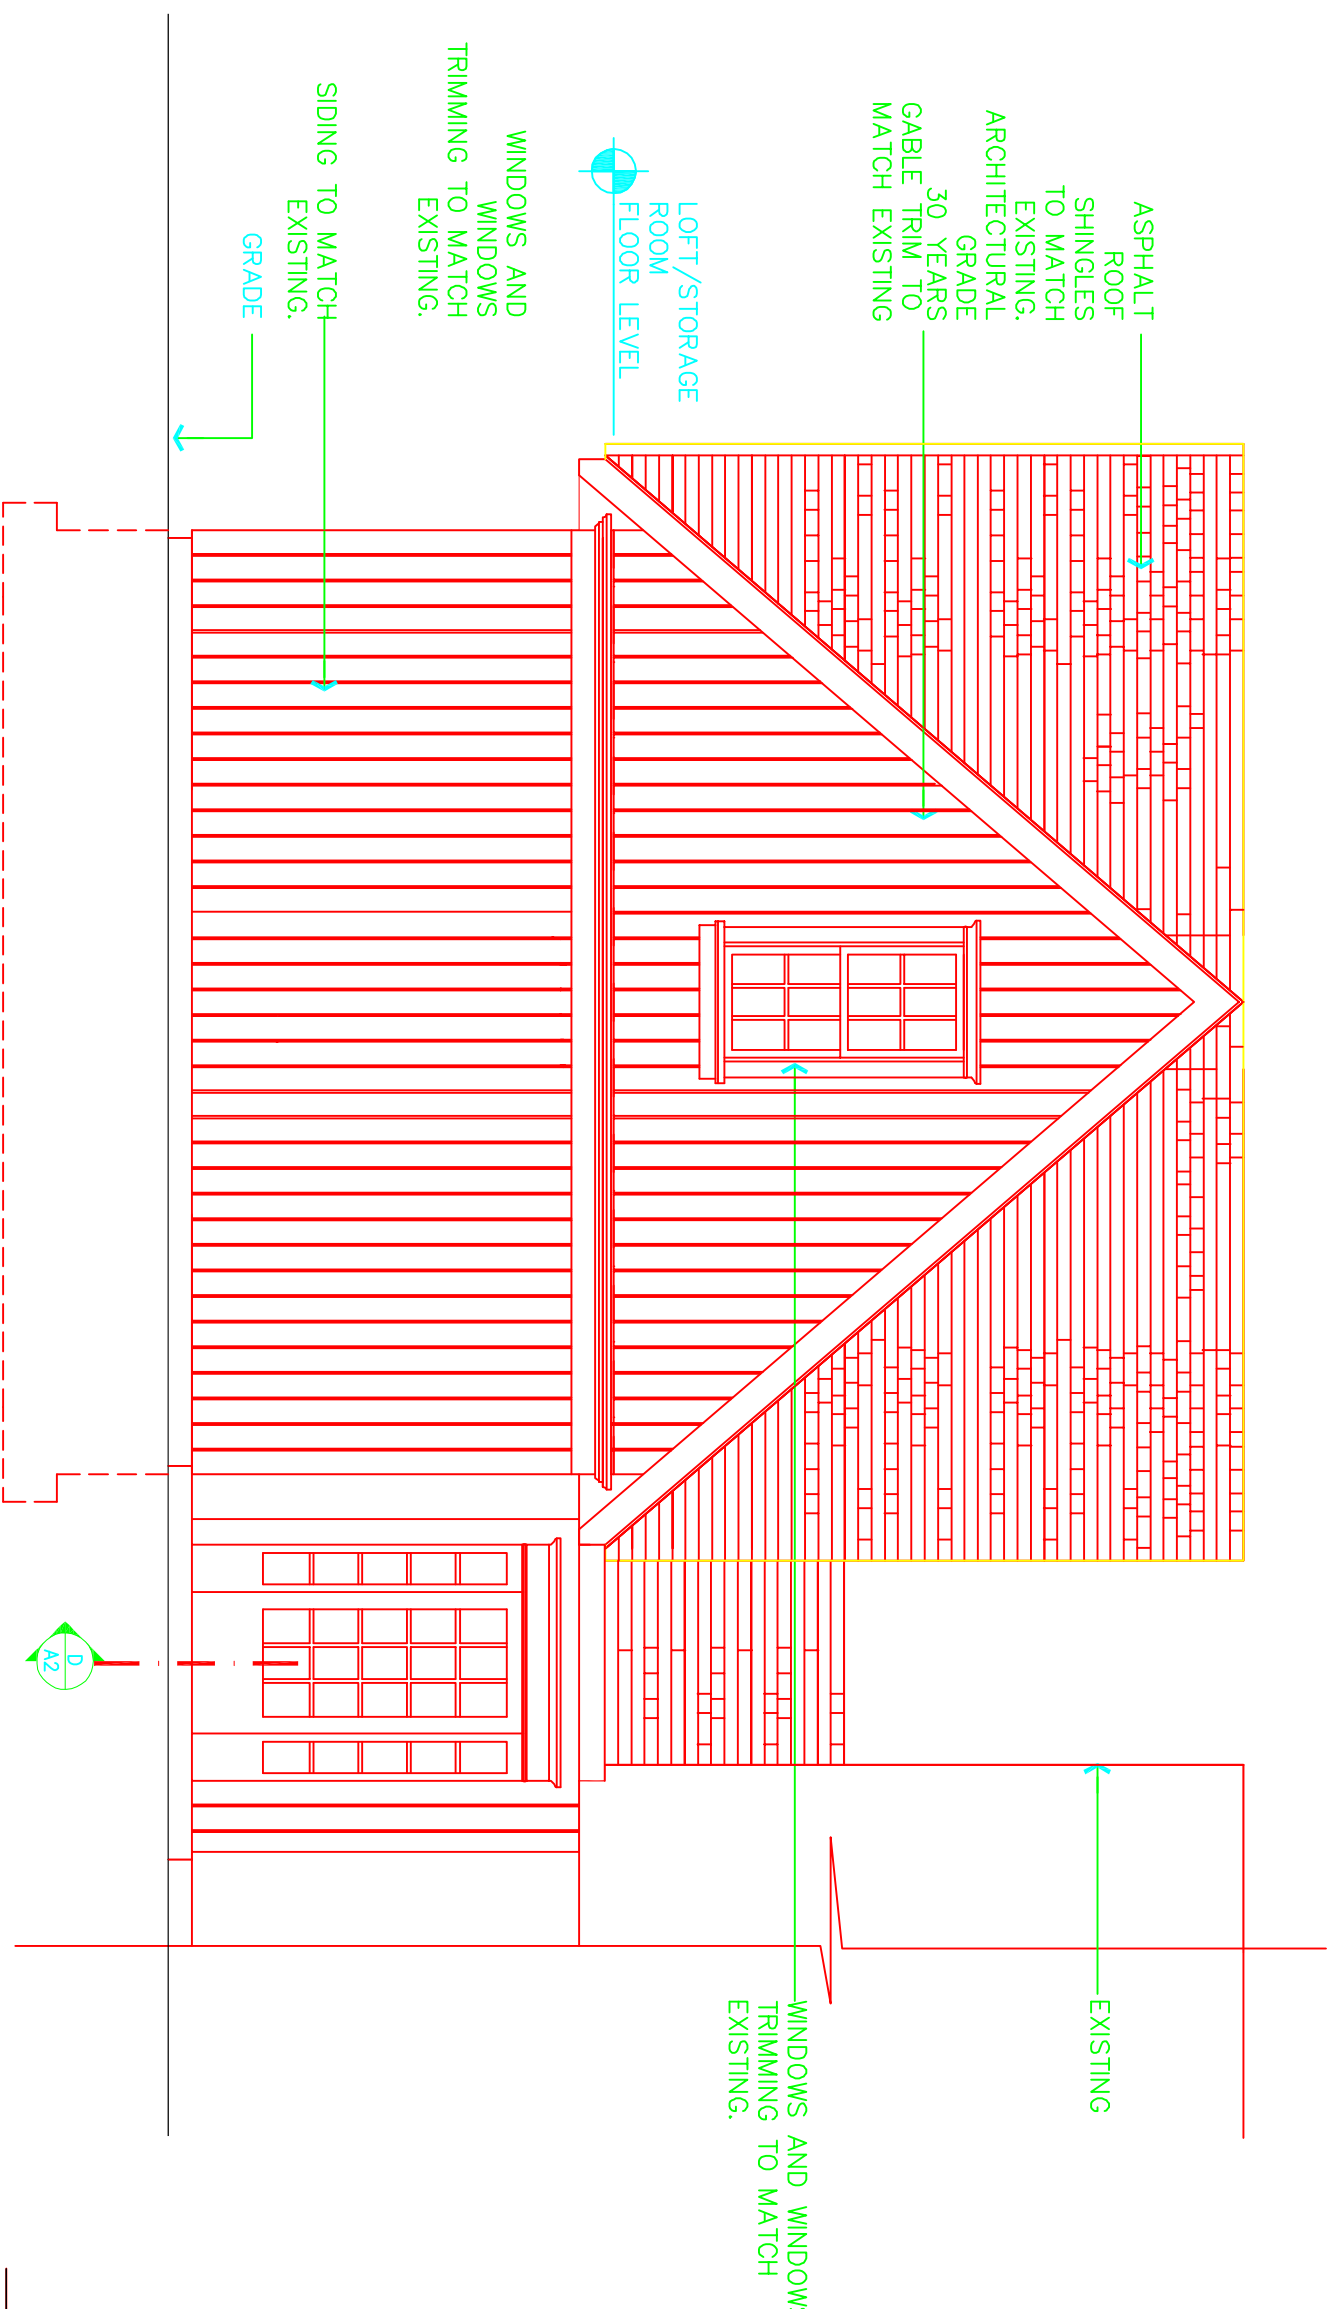


Ⓒ REAR ELEVATION

SCALE: 1/4"=1'-0"

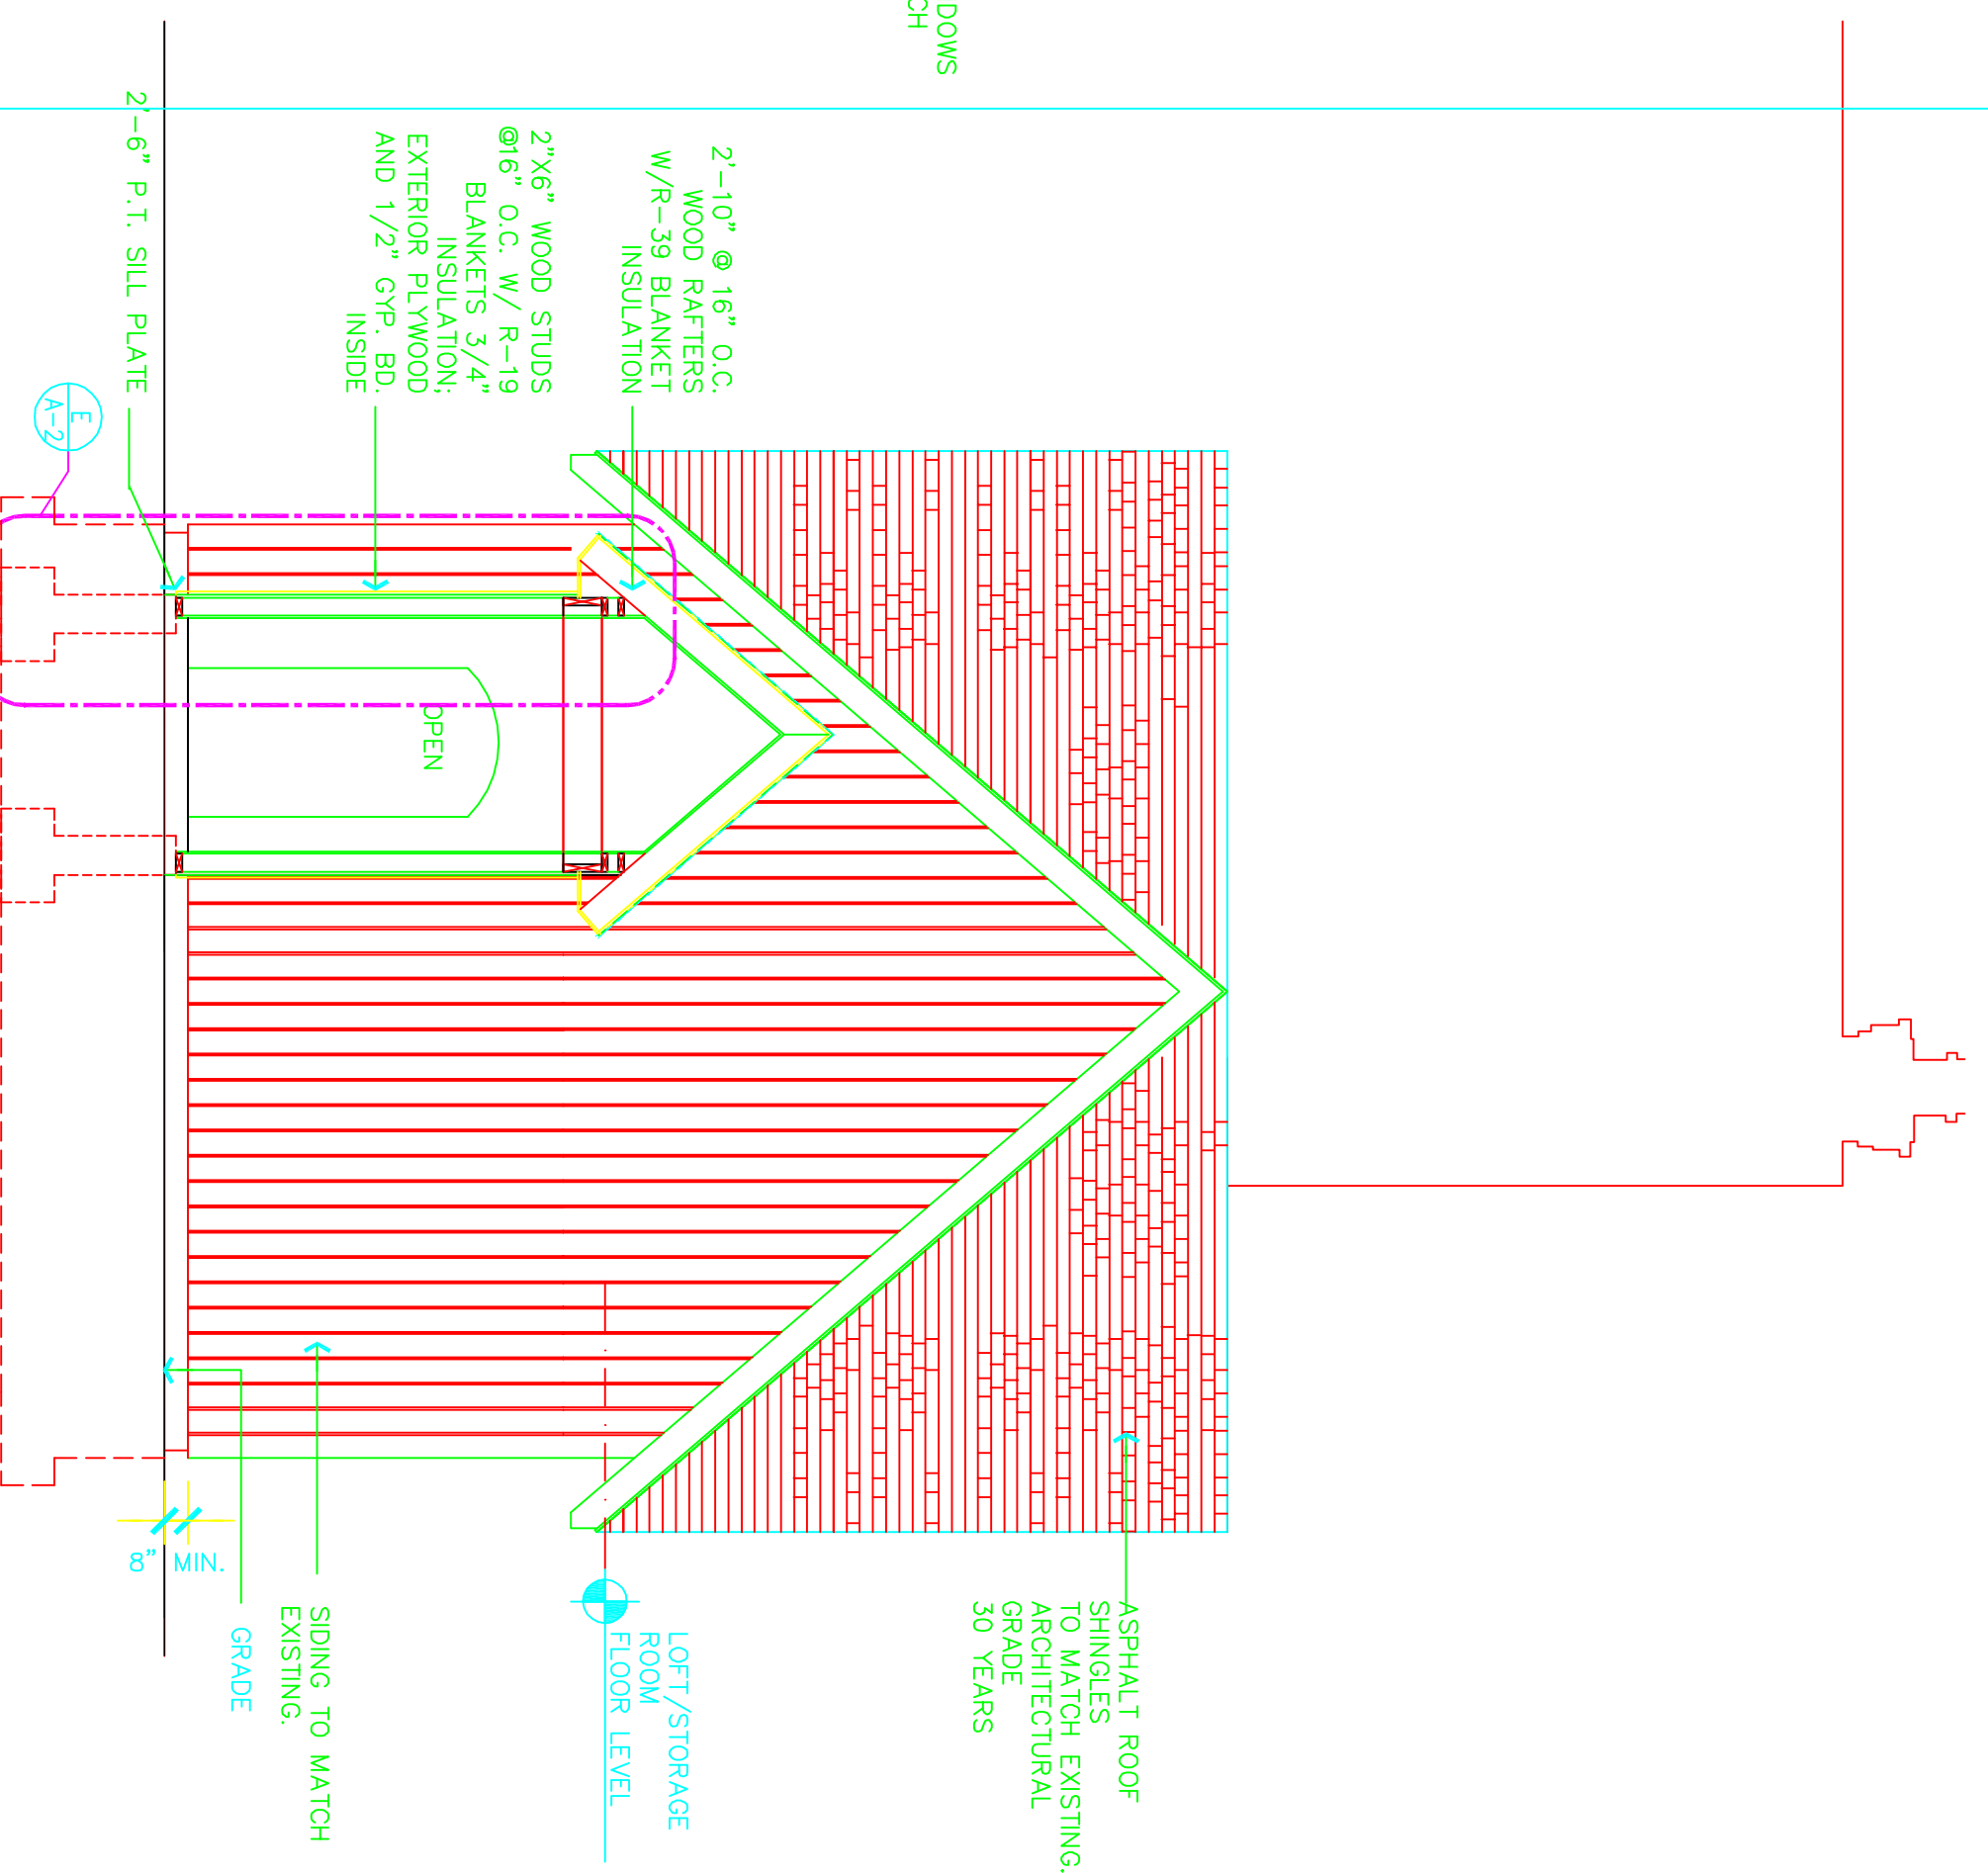

Ⓓ BUILDING SECTION 1/A-2 AND SIDE ELEVATION

SCALE: 1/4"=1'-0"

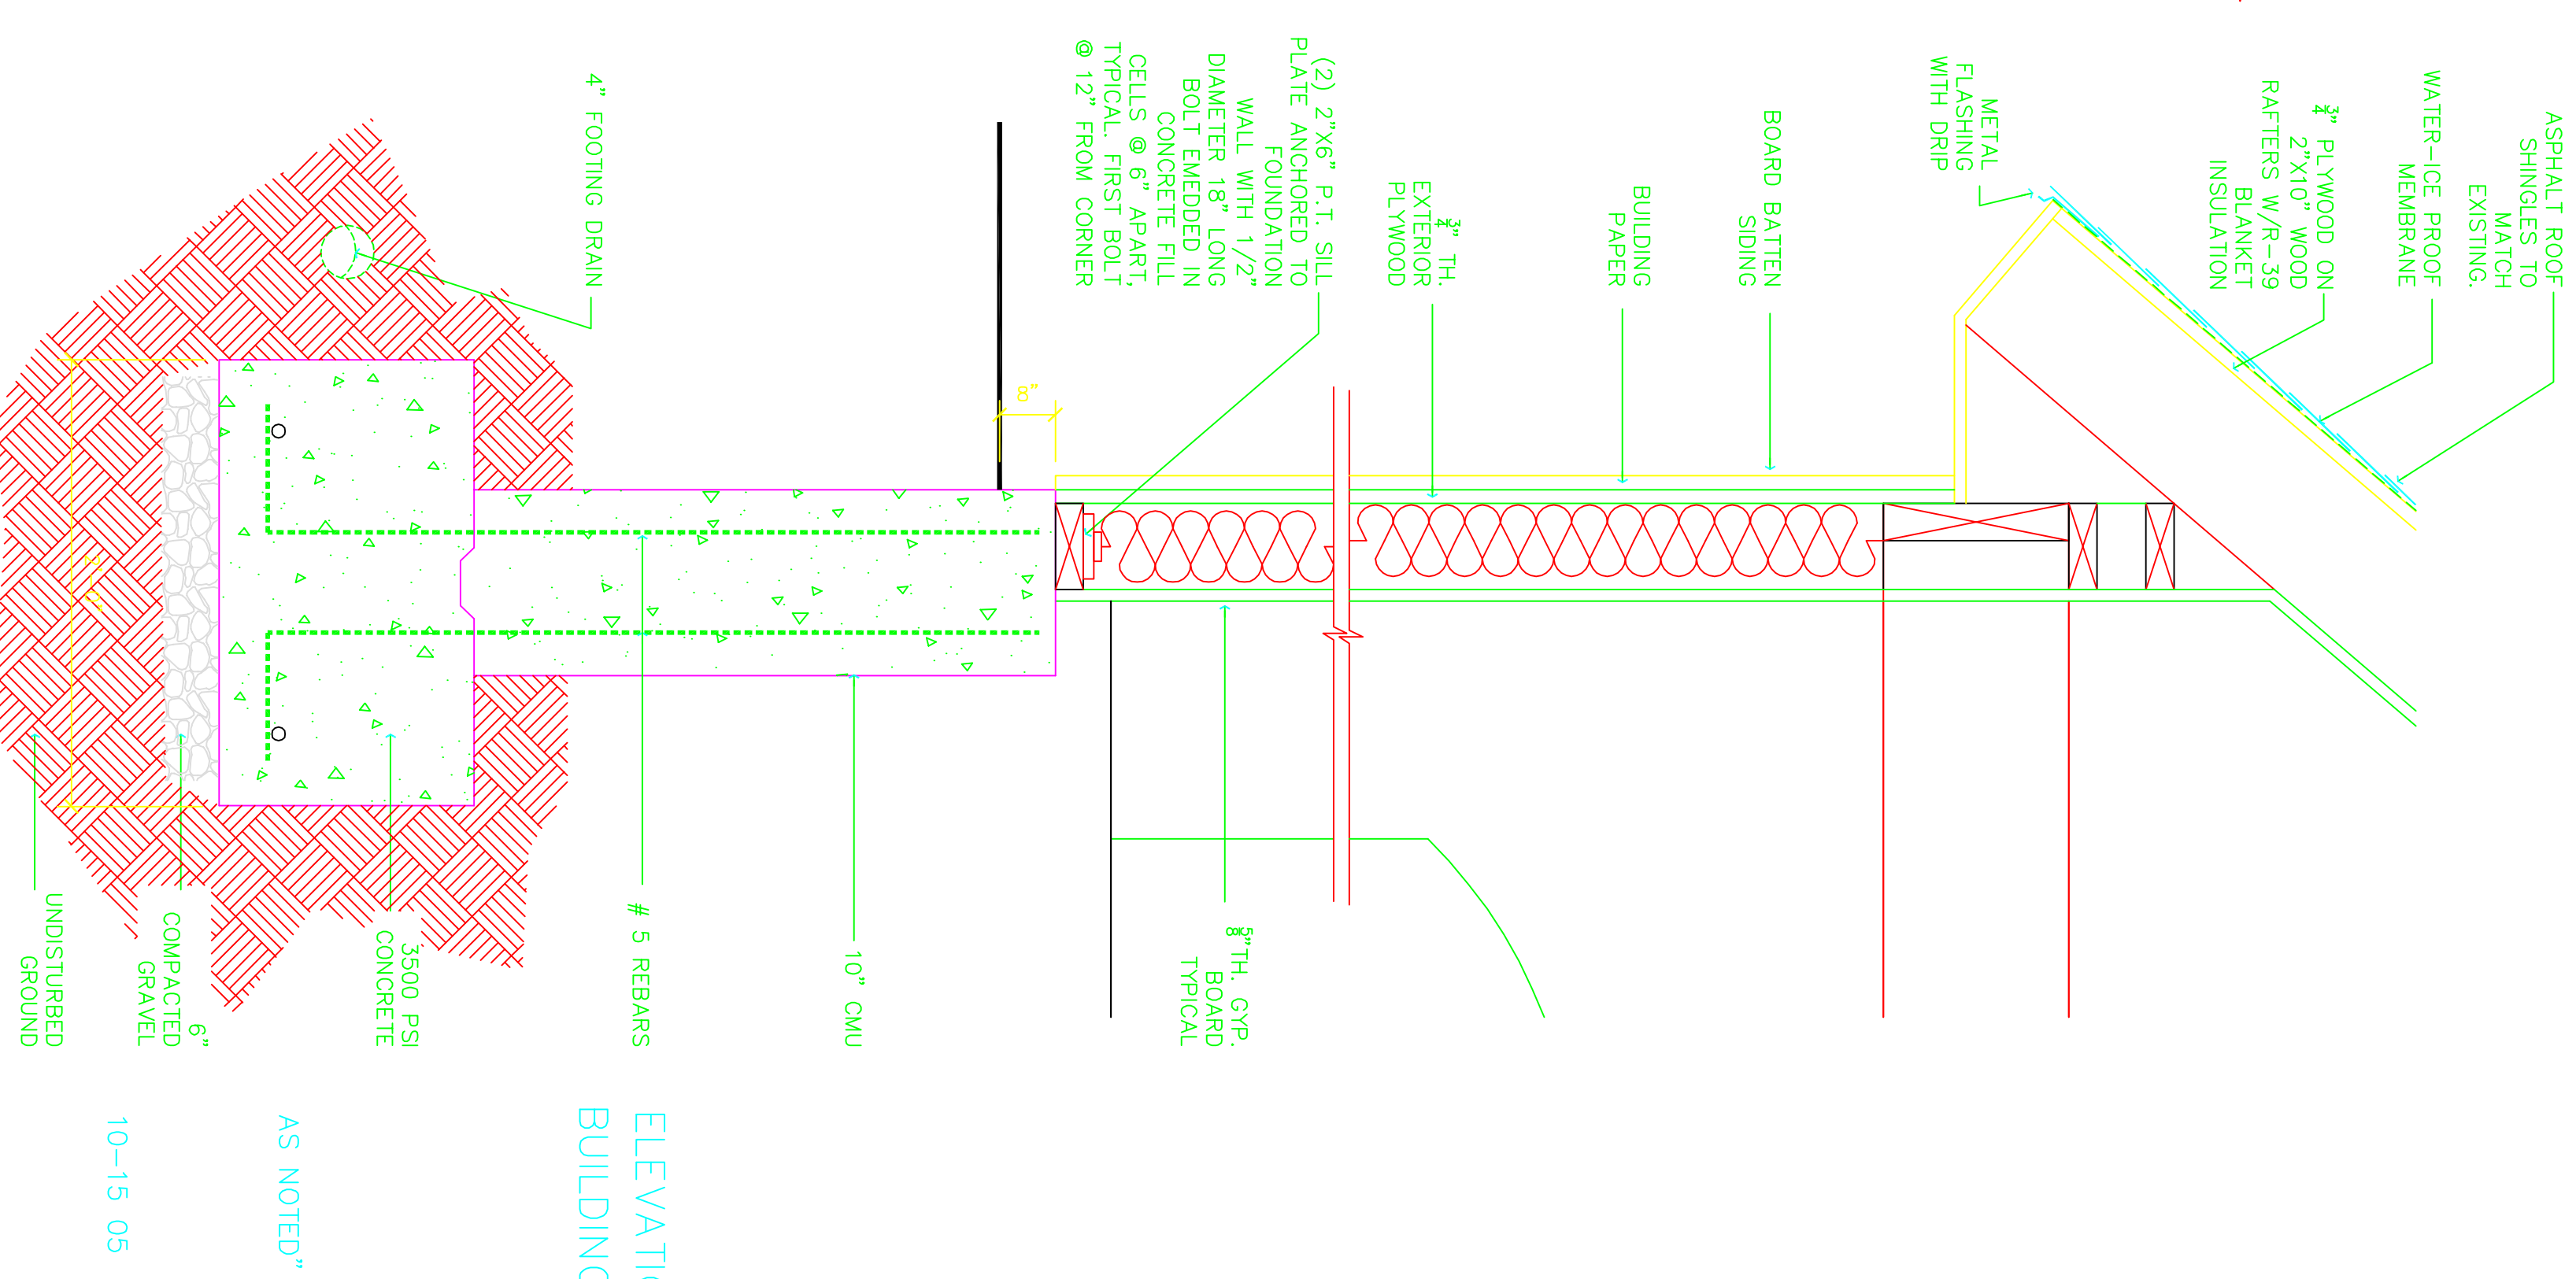

ELEVATIONS
BUILDING SECTION

AS NOTED"
10-15 05

hcb
km/ns

Ⓔ WALL SECTION

SCALE: 1 1/2"=1'-0"