




A SOUTH ELEVATION
SCALE: 1/4" = 1'-0"

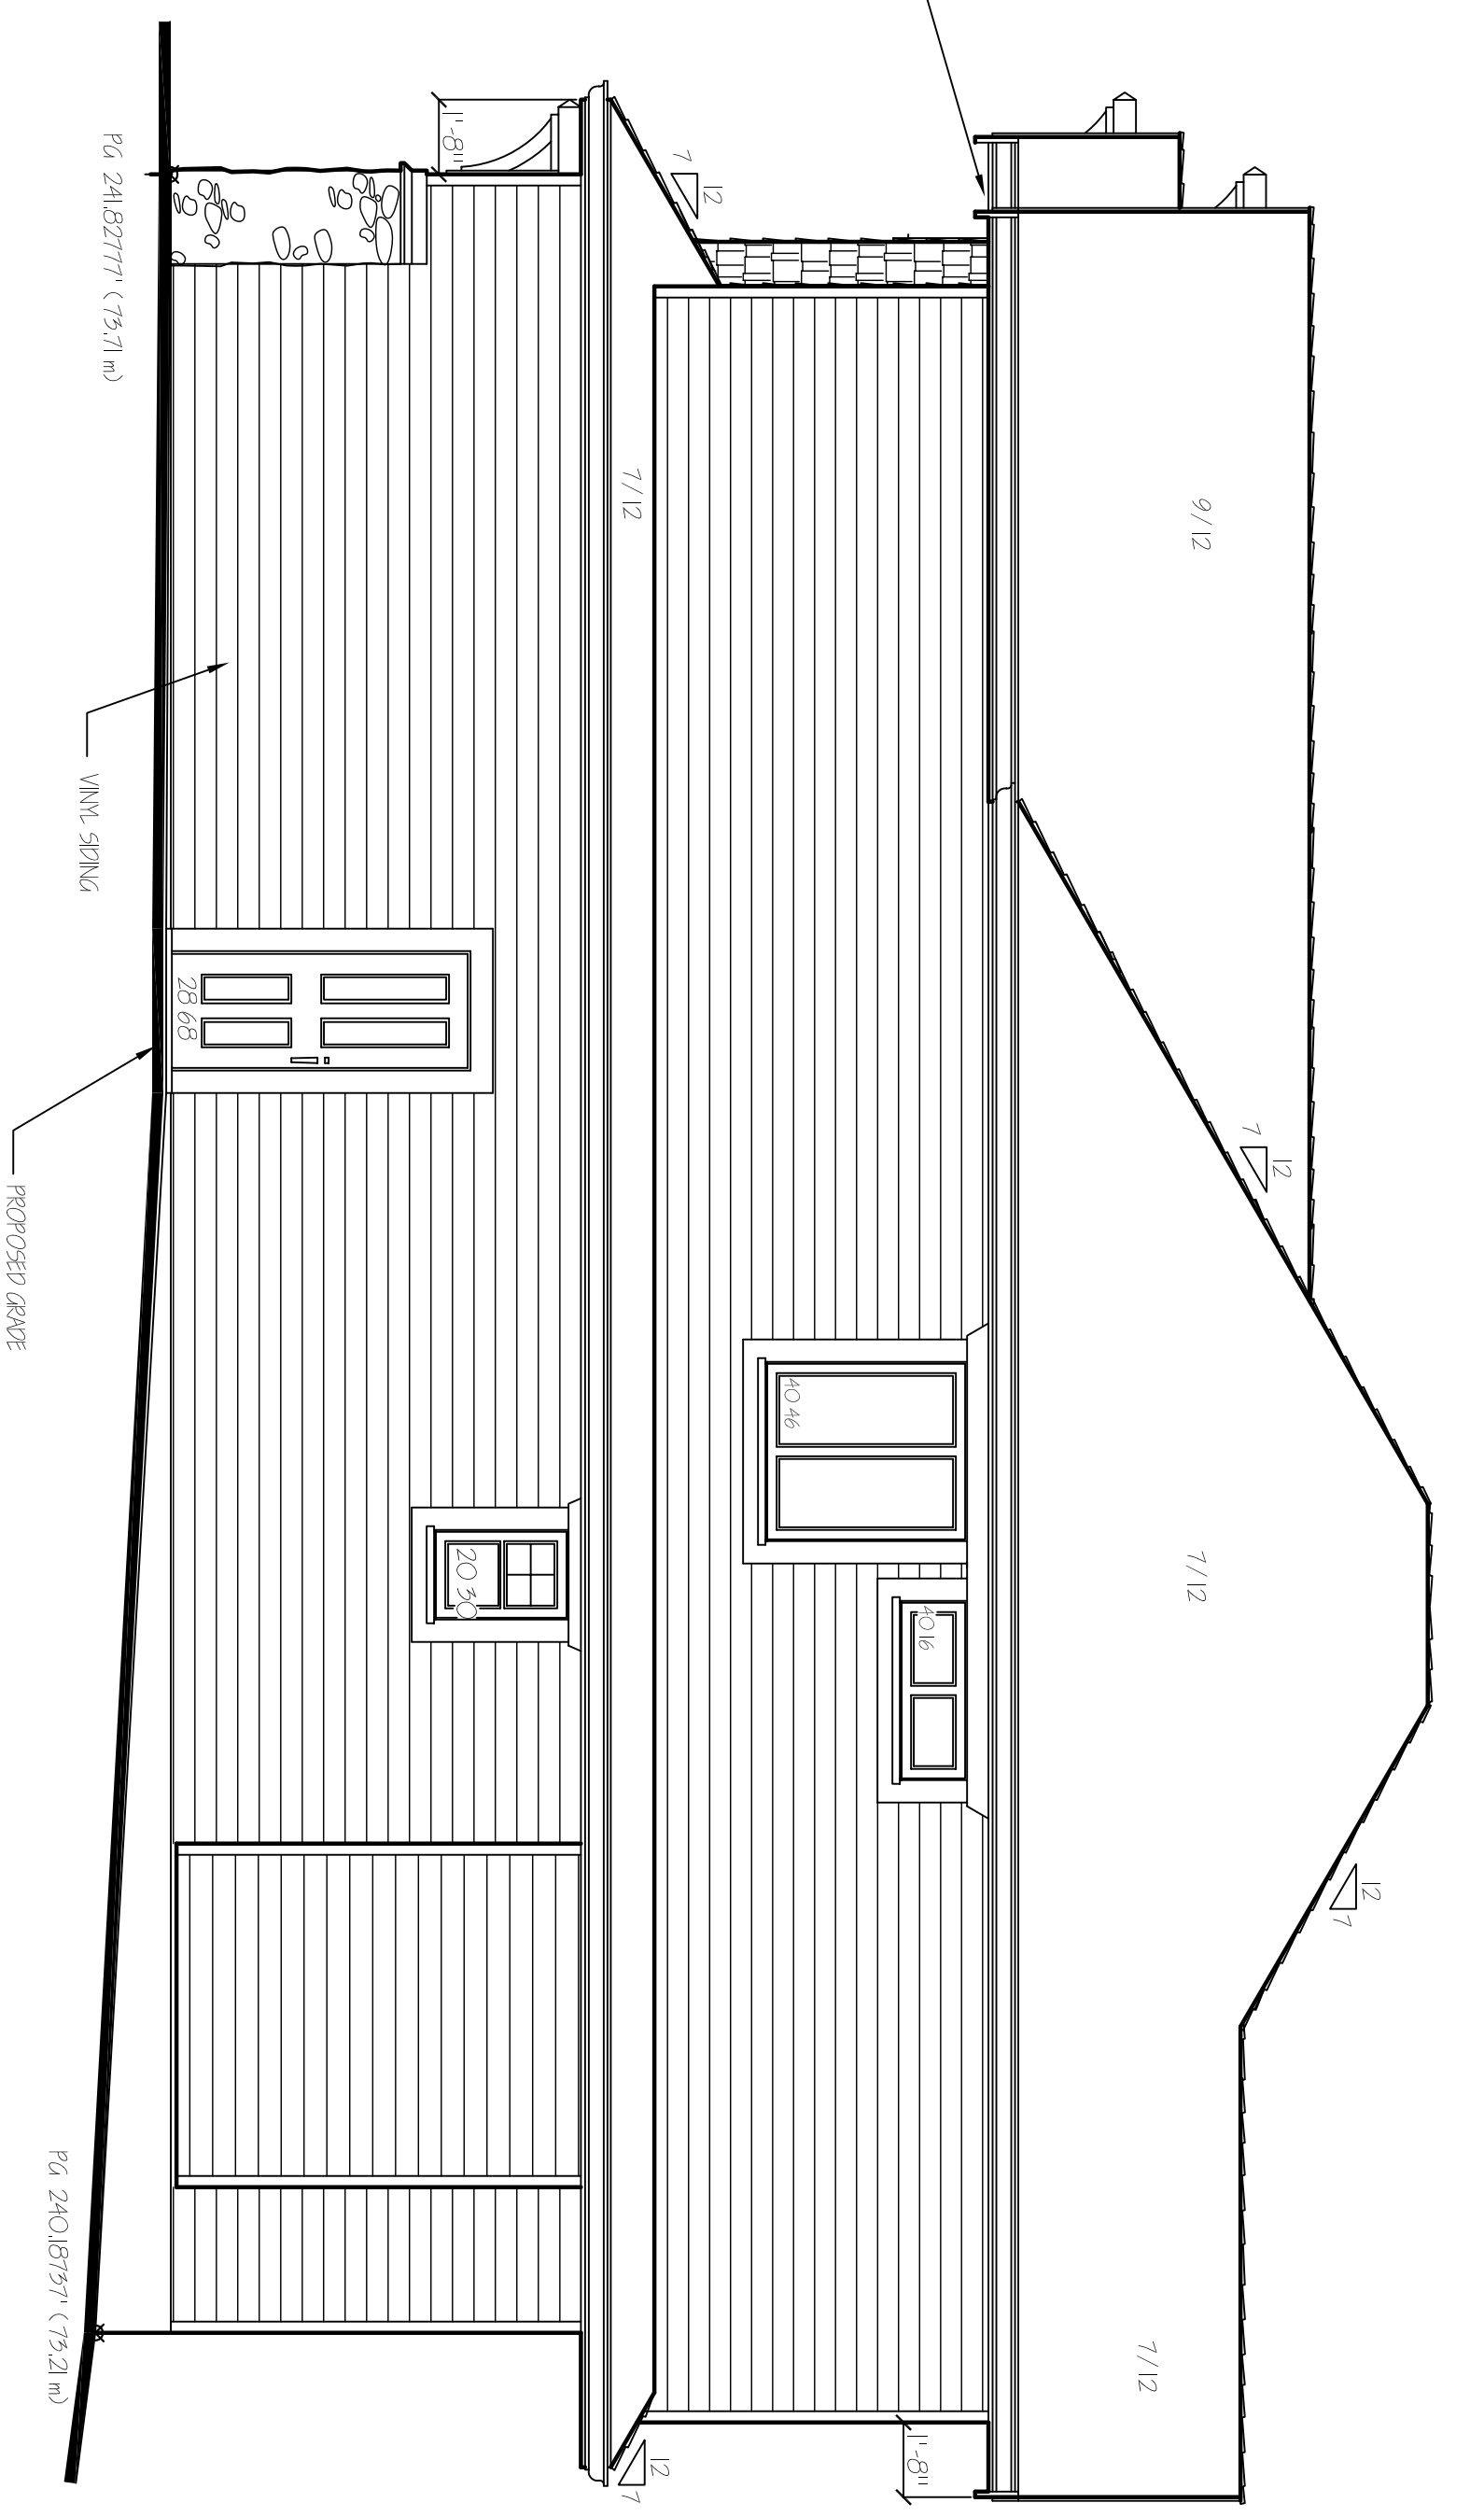


B WEST ELEVATION
SCALE: 1/4" = 1'-0"

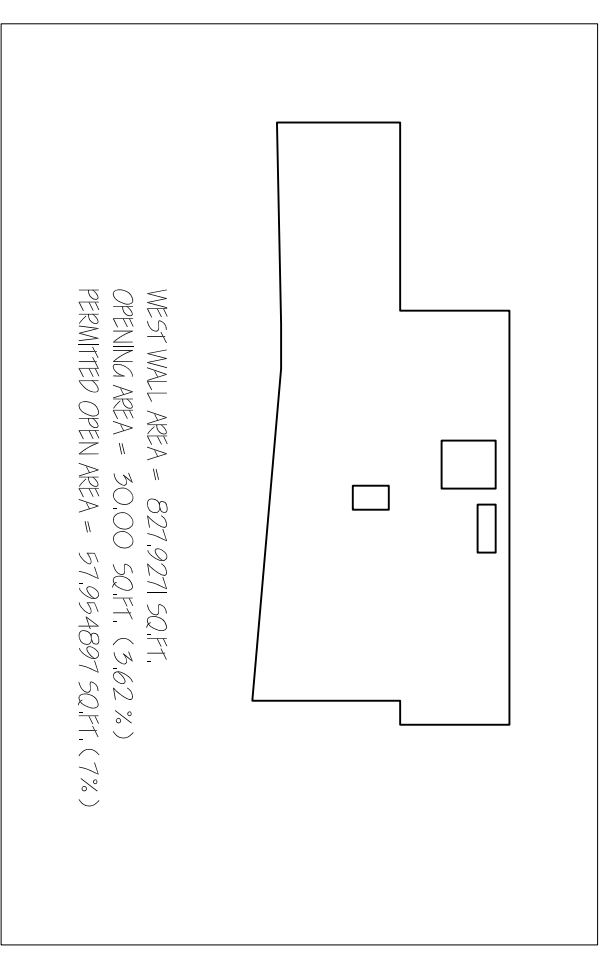


WEST WALL AREA - 871'02"11" SQ.FT.
OPENING AREA - 20'00" SQ.FT. (5.62%)
PERMITTED OPEN AREA - 51'39"48"77" SQ.FT. (7%)

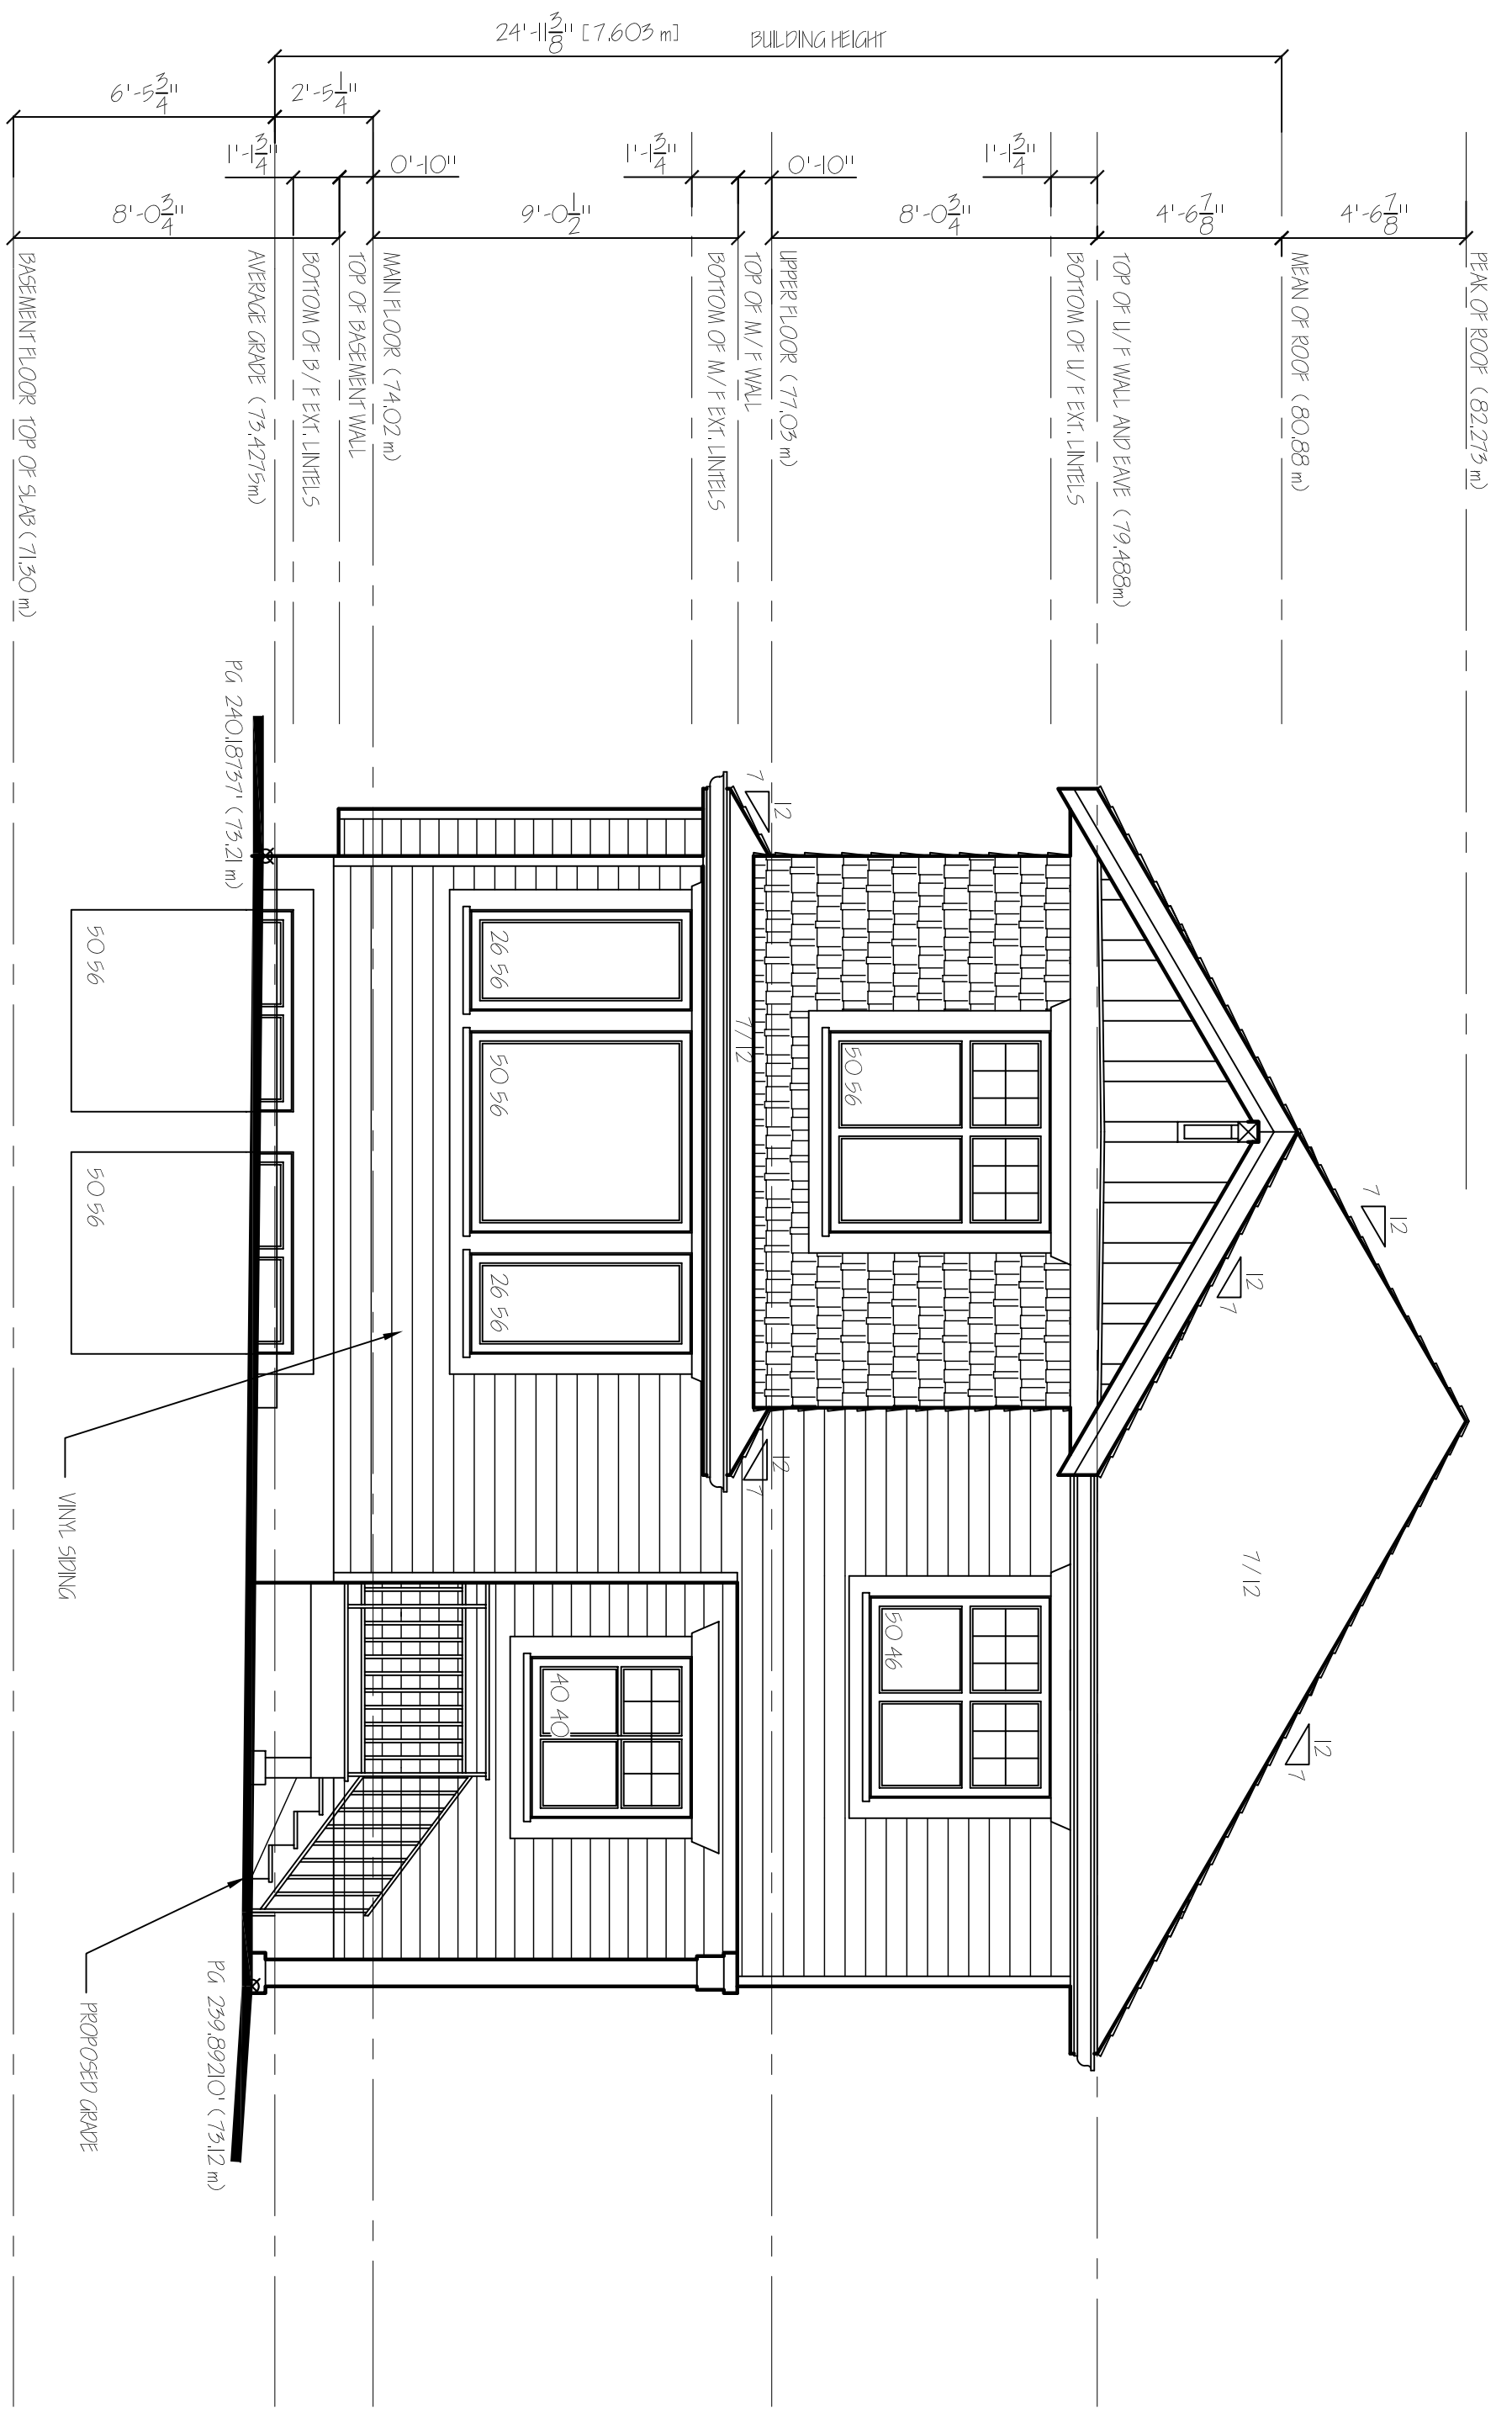

C NORTH ELEVATION
SCALE: 1/4" = 1'-0"

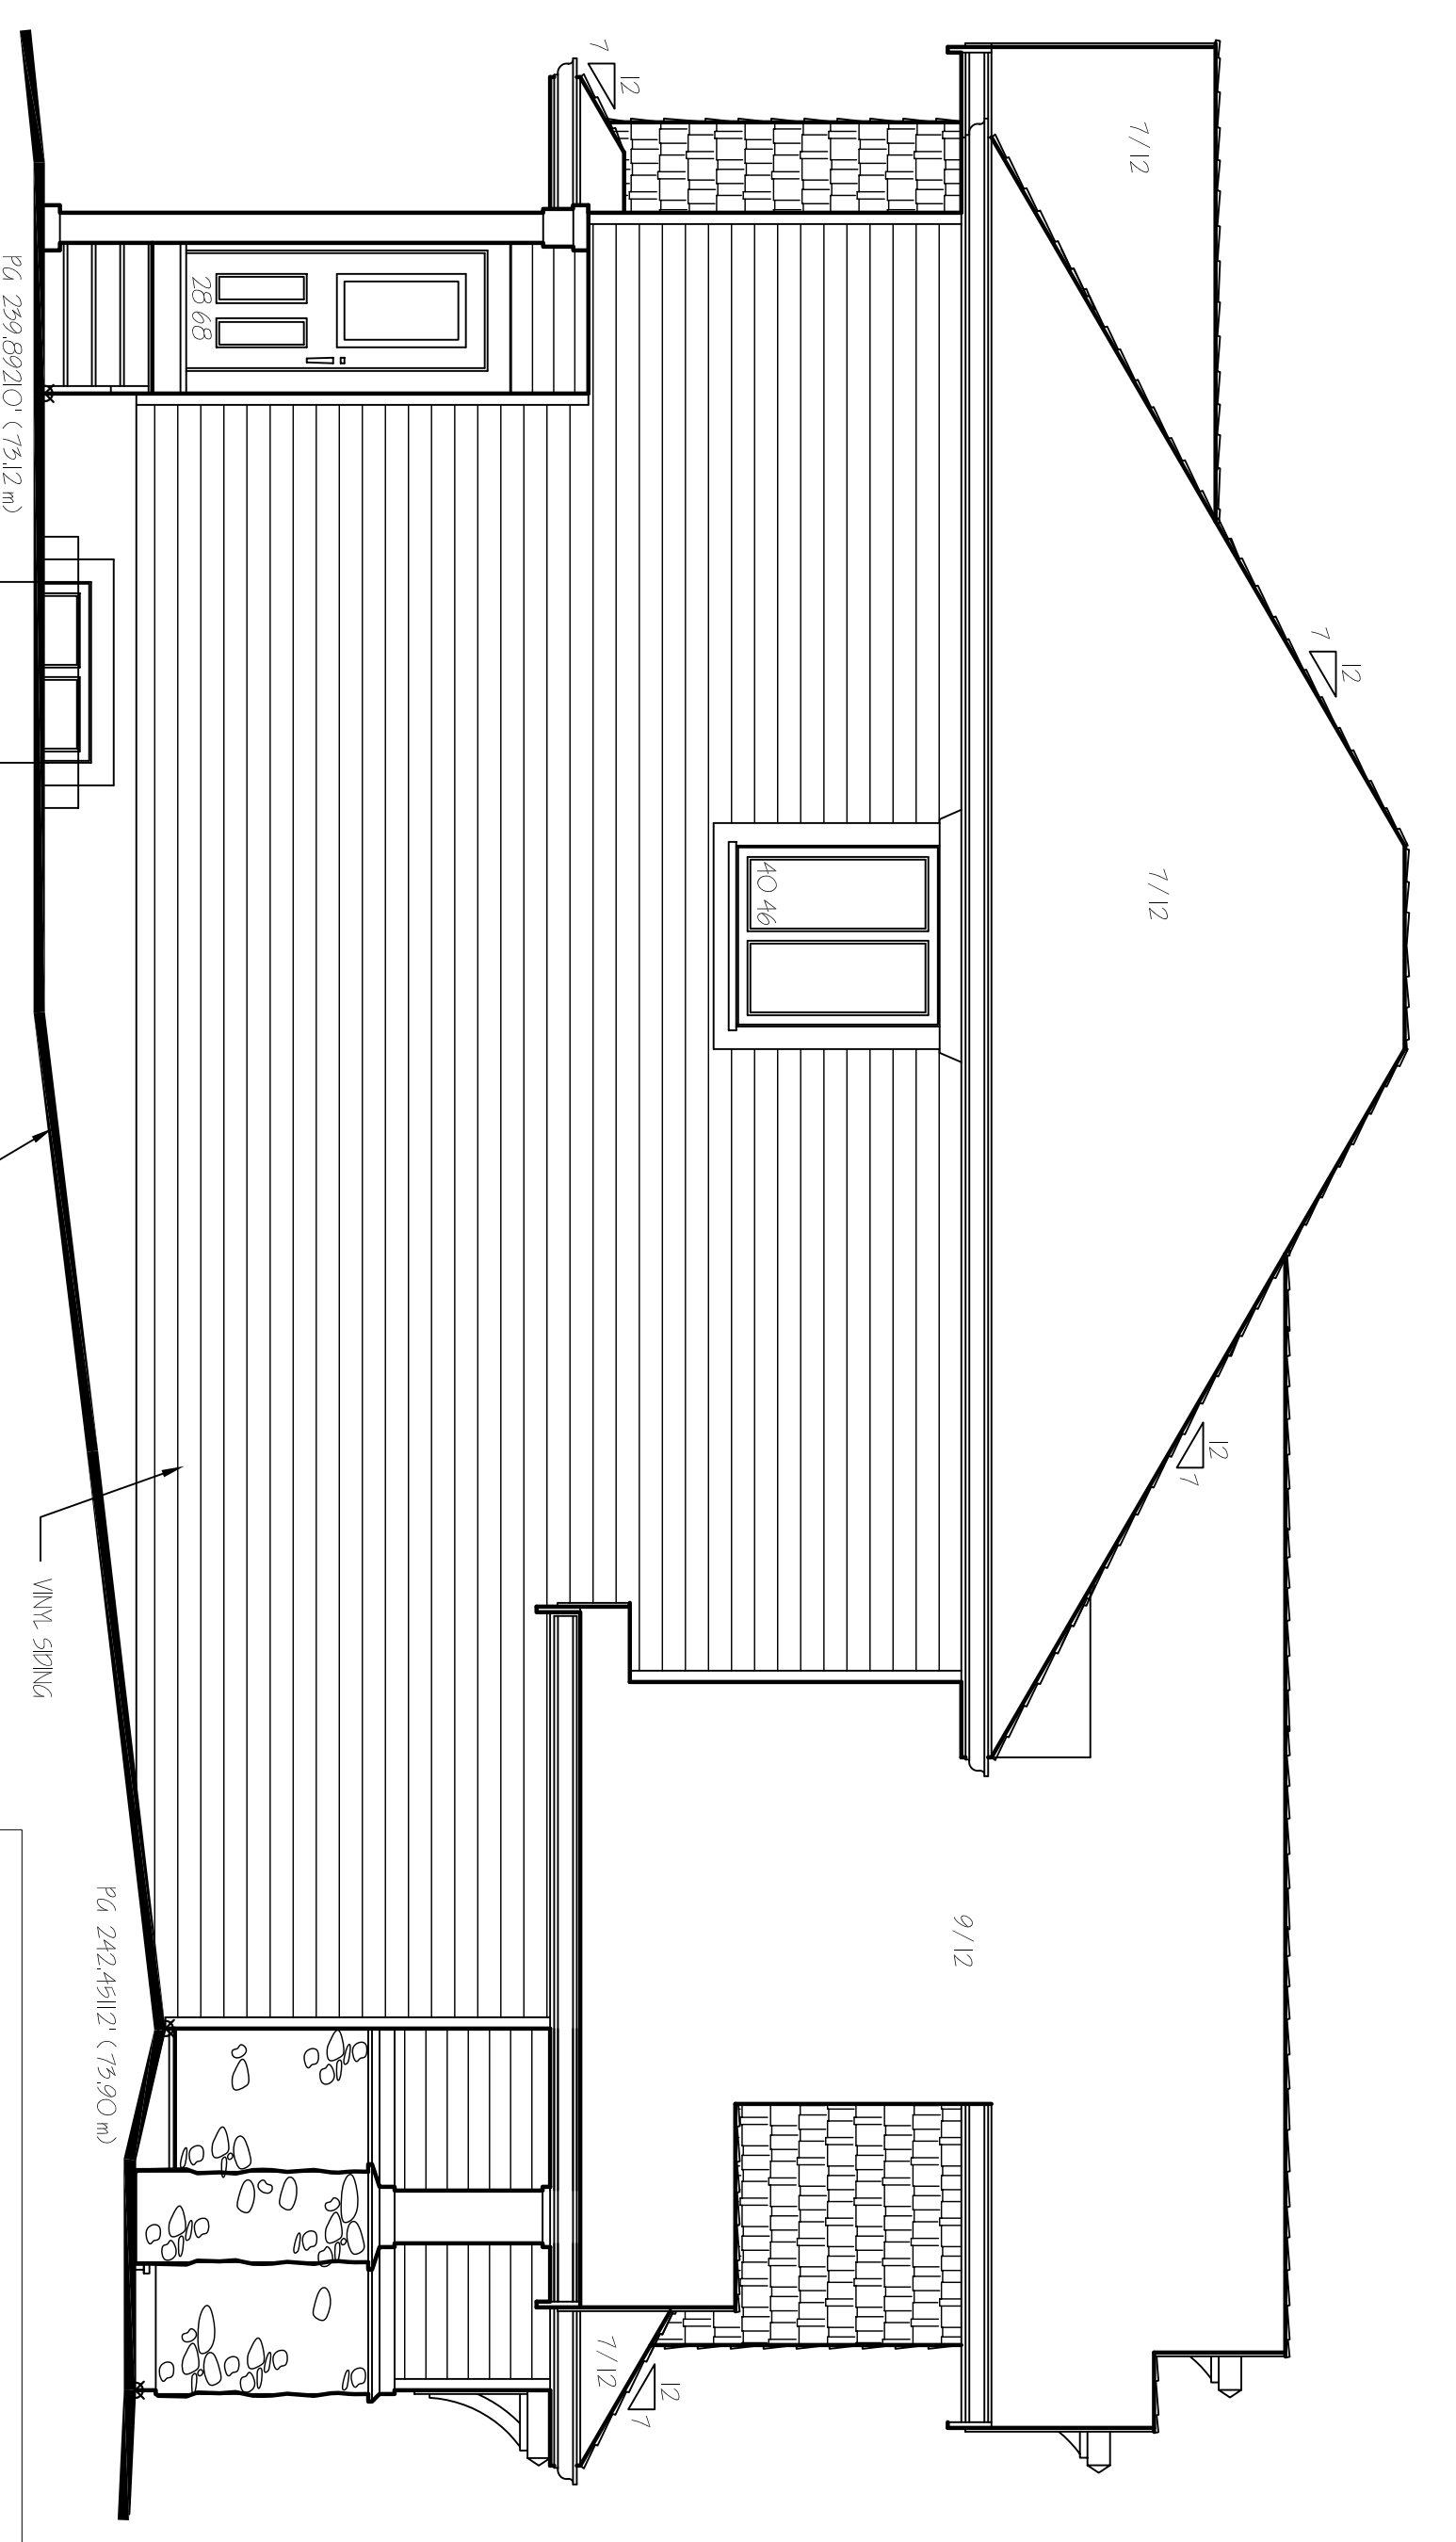

D EAST ELEVATION
SCALE: 1/4" = 1'-0"

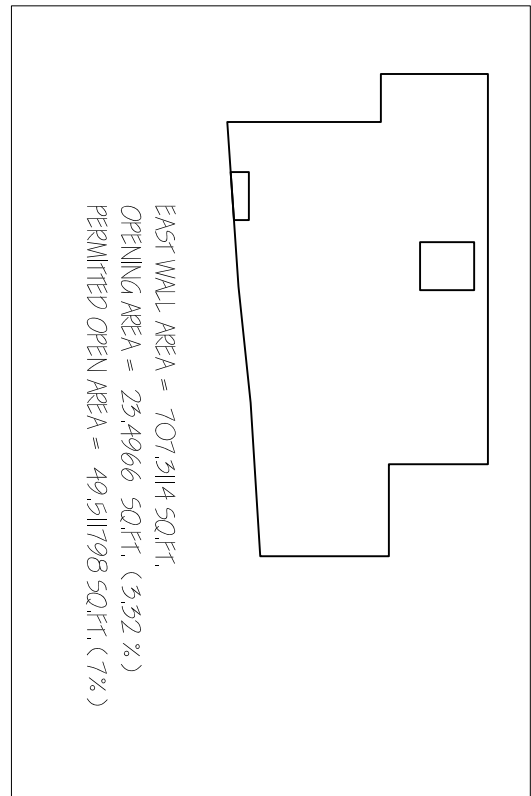

EAST WALL AREA - 707'24" SQ.FT.
OPENING AREA - 23'49"66" SQ.FT. (3.32%)
PERMITTED OPEN AREA - 49'51"98" SQ.FT. (7%)

LOGO

ADDRESS 1
ADDRESS 2

REVISIONS	BY
REV. 1 1/23/09	
ADDITIONAL INFO.	
REV. 2 12/06/09	
ADDITIONAL INFO.	
REV. 3 12/13/09	
ADDITIONAL INFO.	